



Section Y-Y Scale 1:100  
clean copy

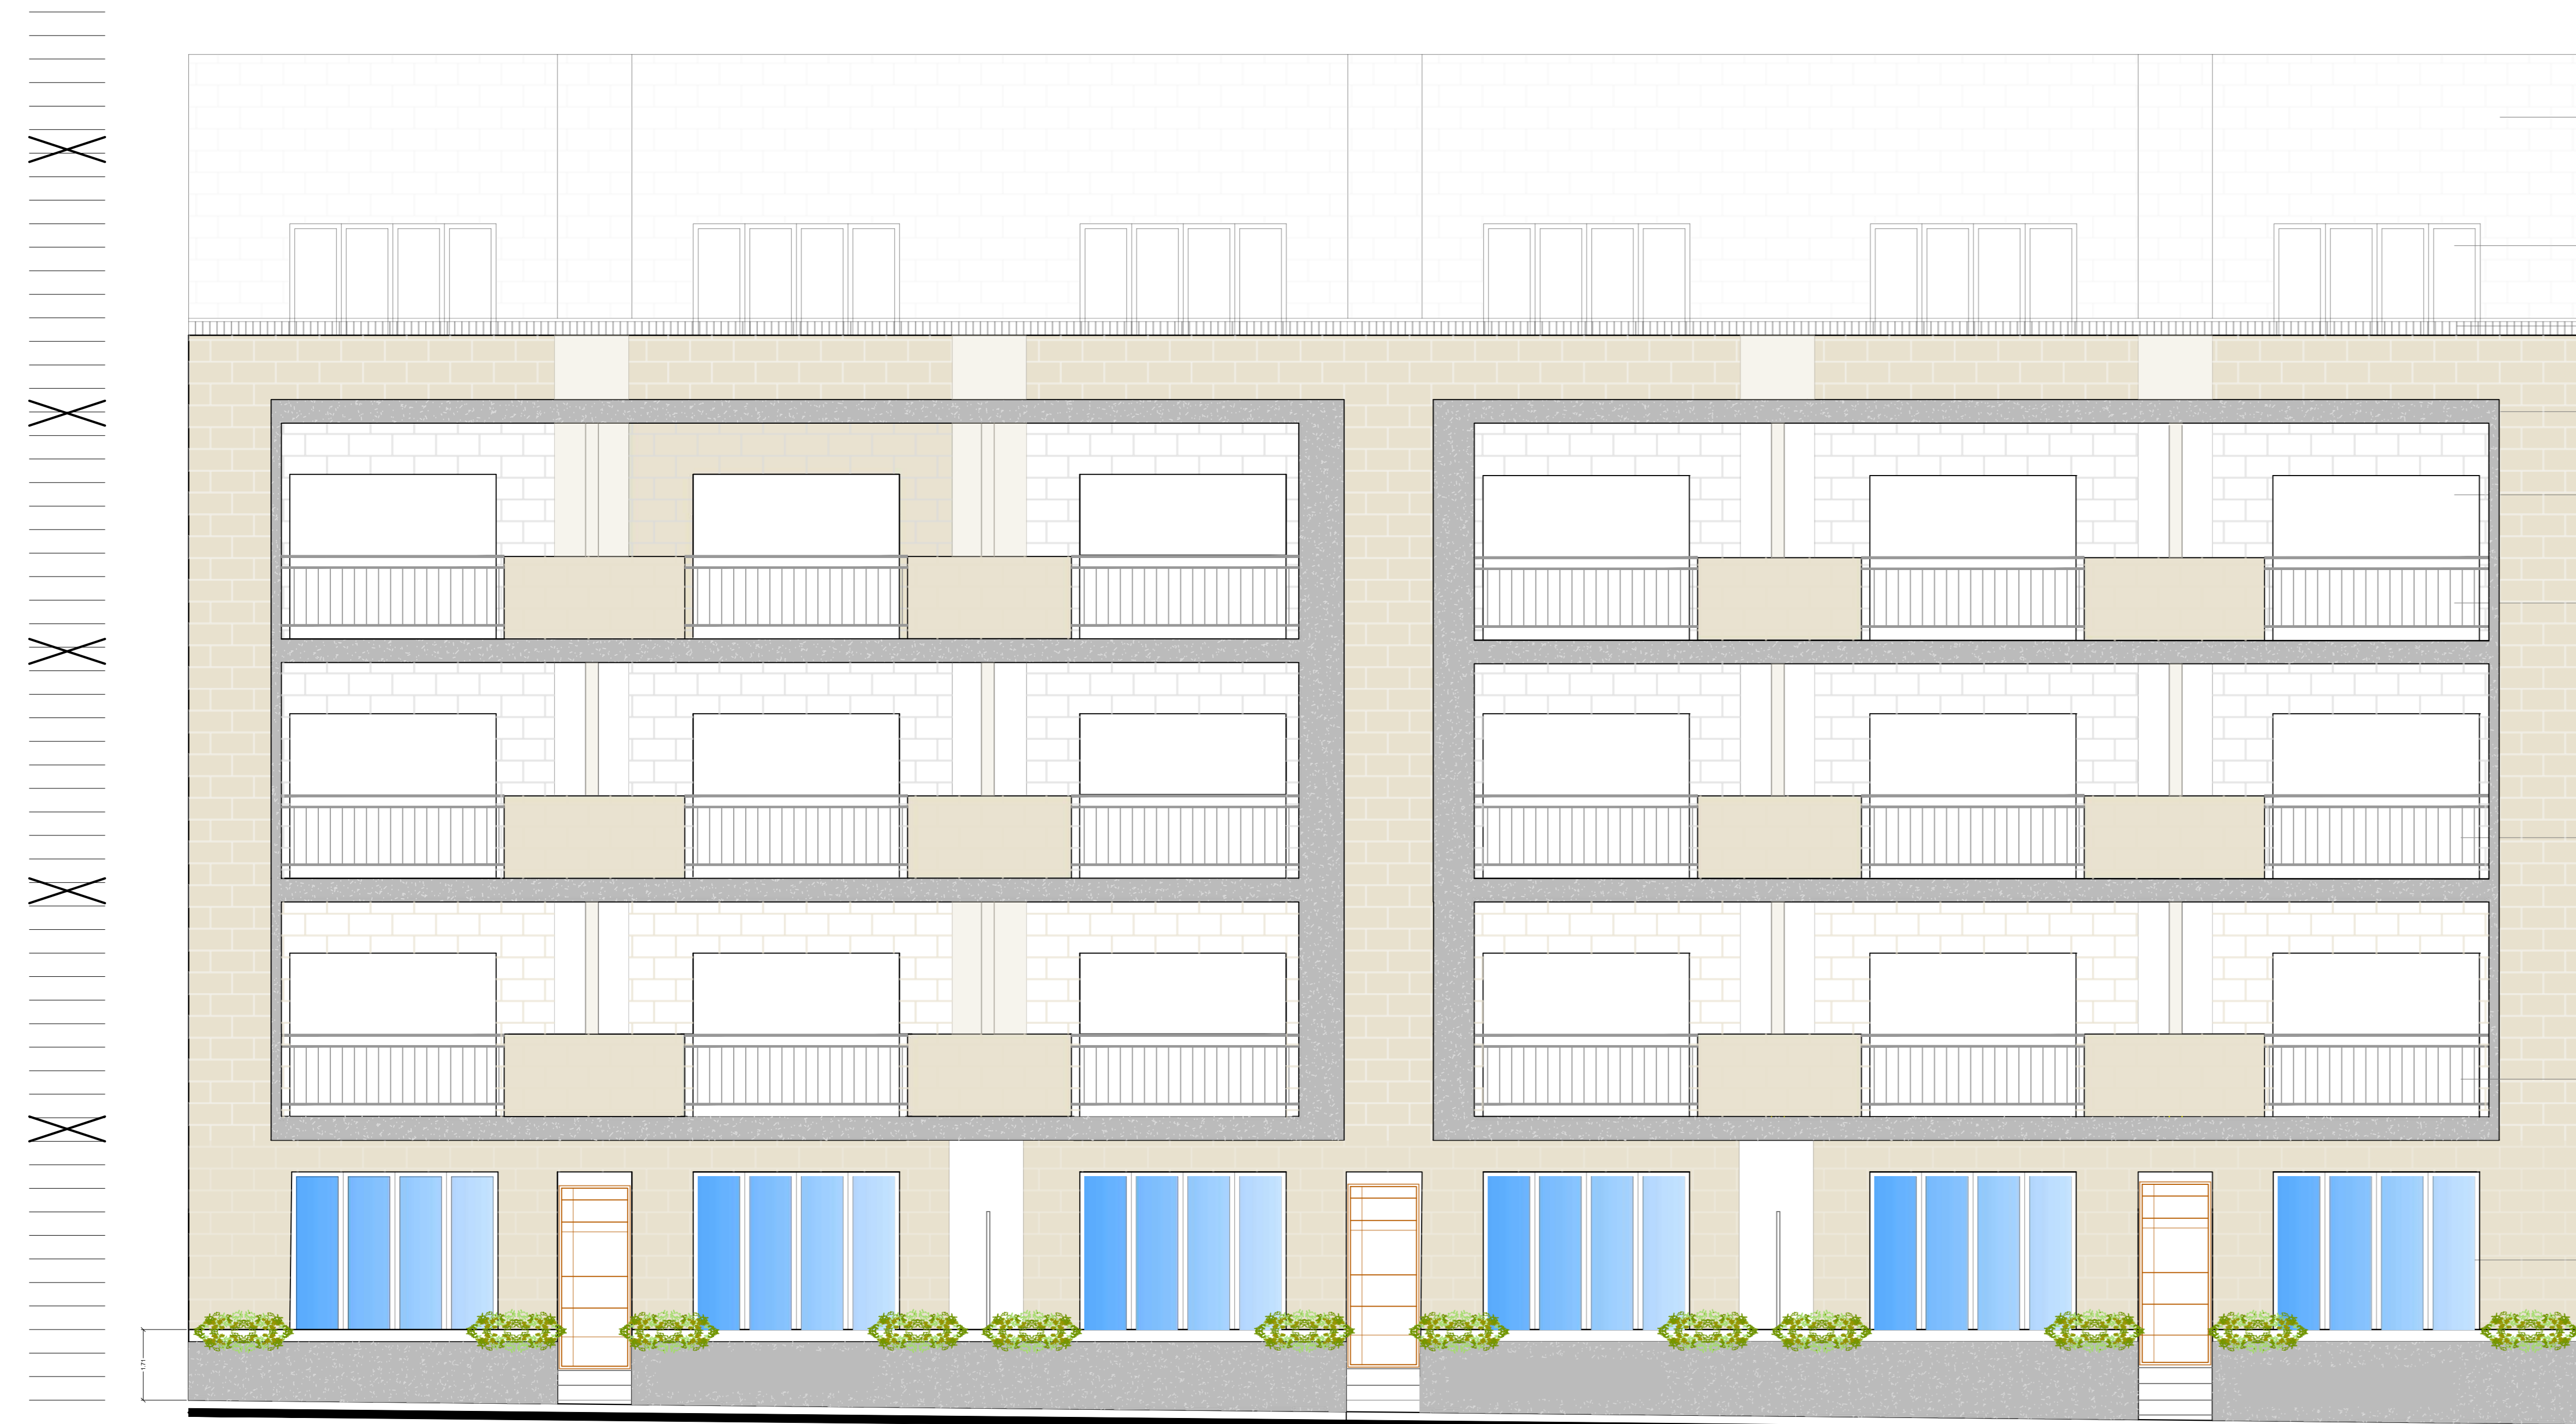



- FRANKA STONE UNPAINTED
- PVC APERTURES, DARK GREEN
- WROUGHT IRON RAILING, PAINTED DARK GREEN
- FRANKA STONE UNPAINTED
- PVC APERTURES, DARK GREEN
- WROUGHT IRON RAILING, PAINTED DARK GREEN
- FRANKA STONE UNPAINTED
- FRANKA STONE BALCONY, UNPAINTED
- FRANKA STONE BALCONY, UNPAINTED
- PVC APERTURES, DARK GREEN
- HIGHEST PAVEMENT LEVEL

Front Elevation  
Scale 1:100  
clean copy

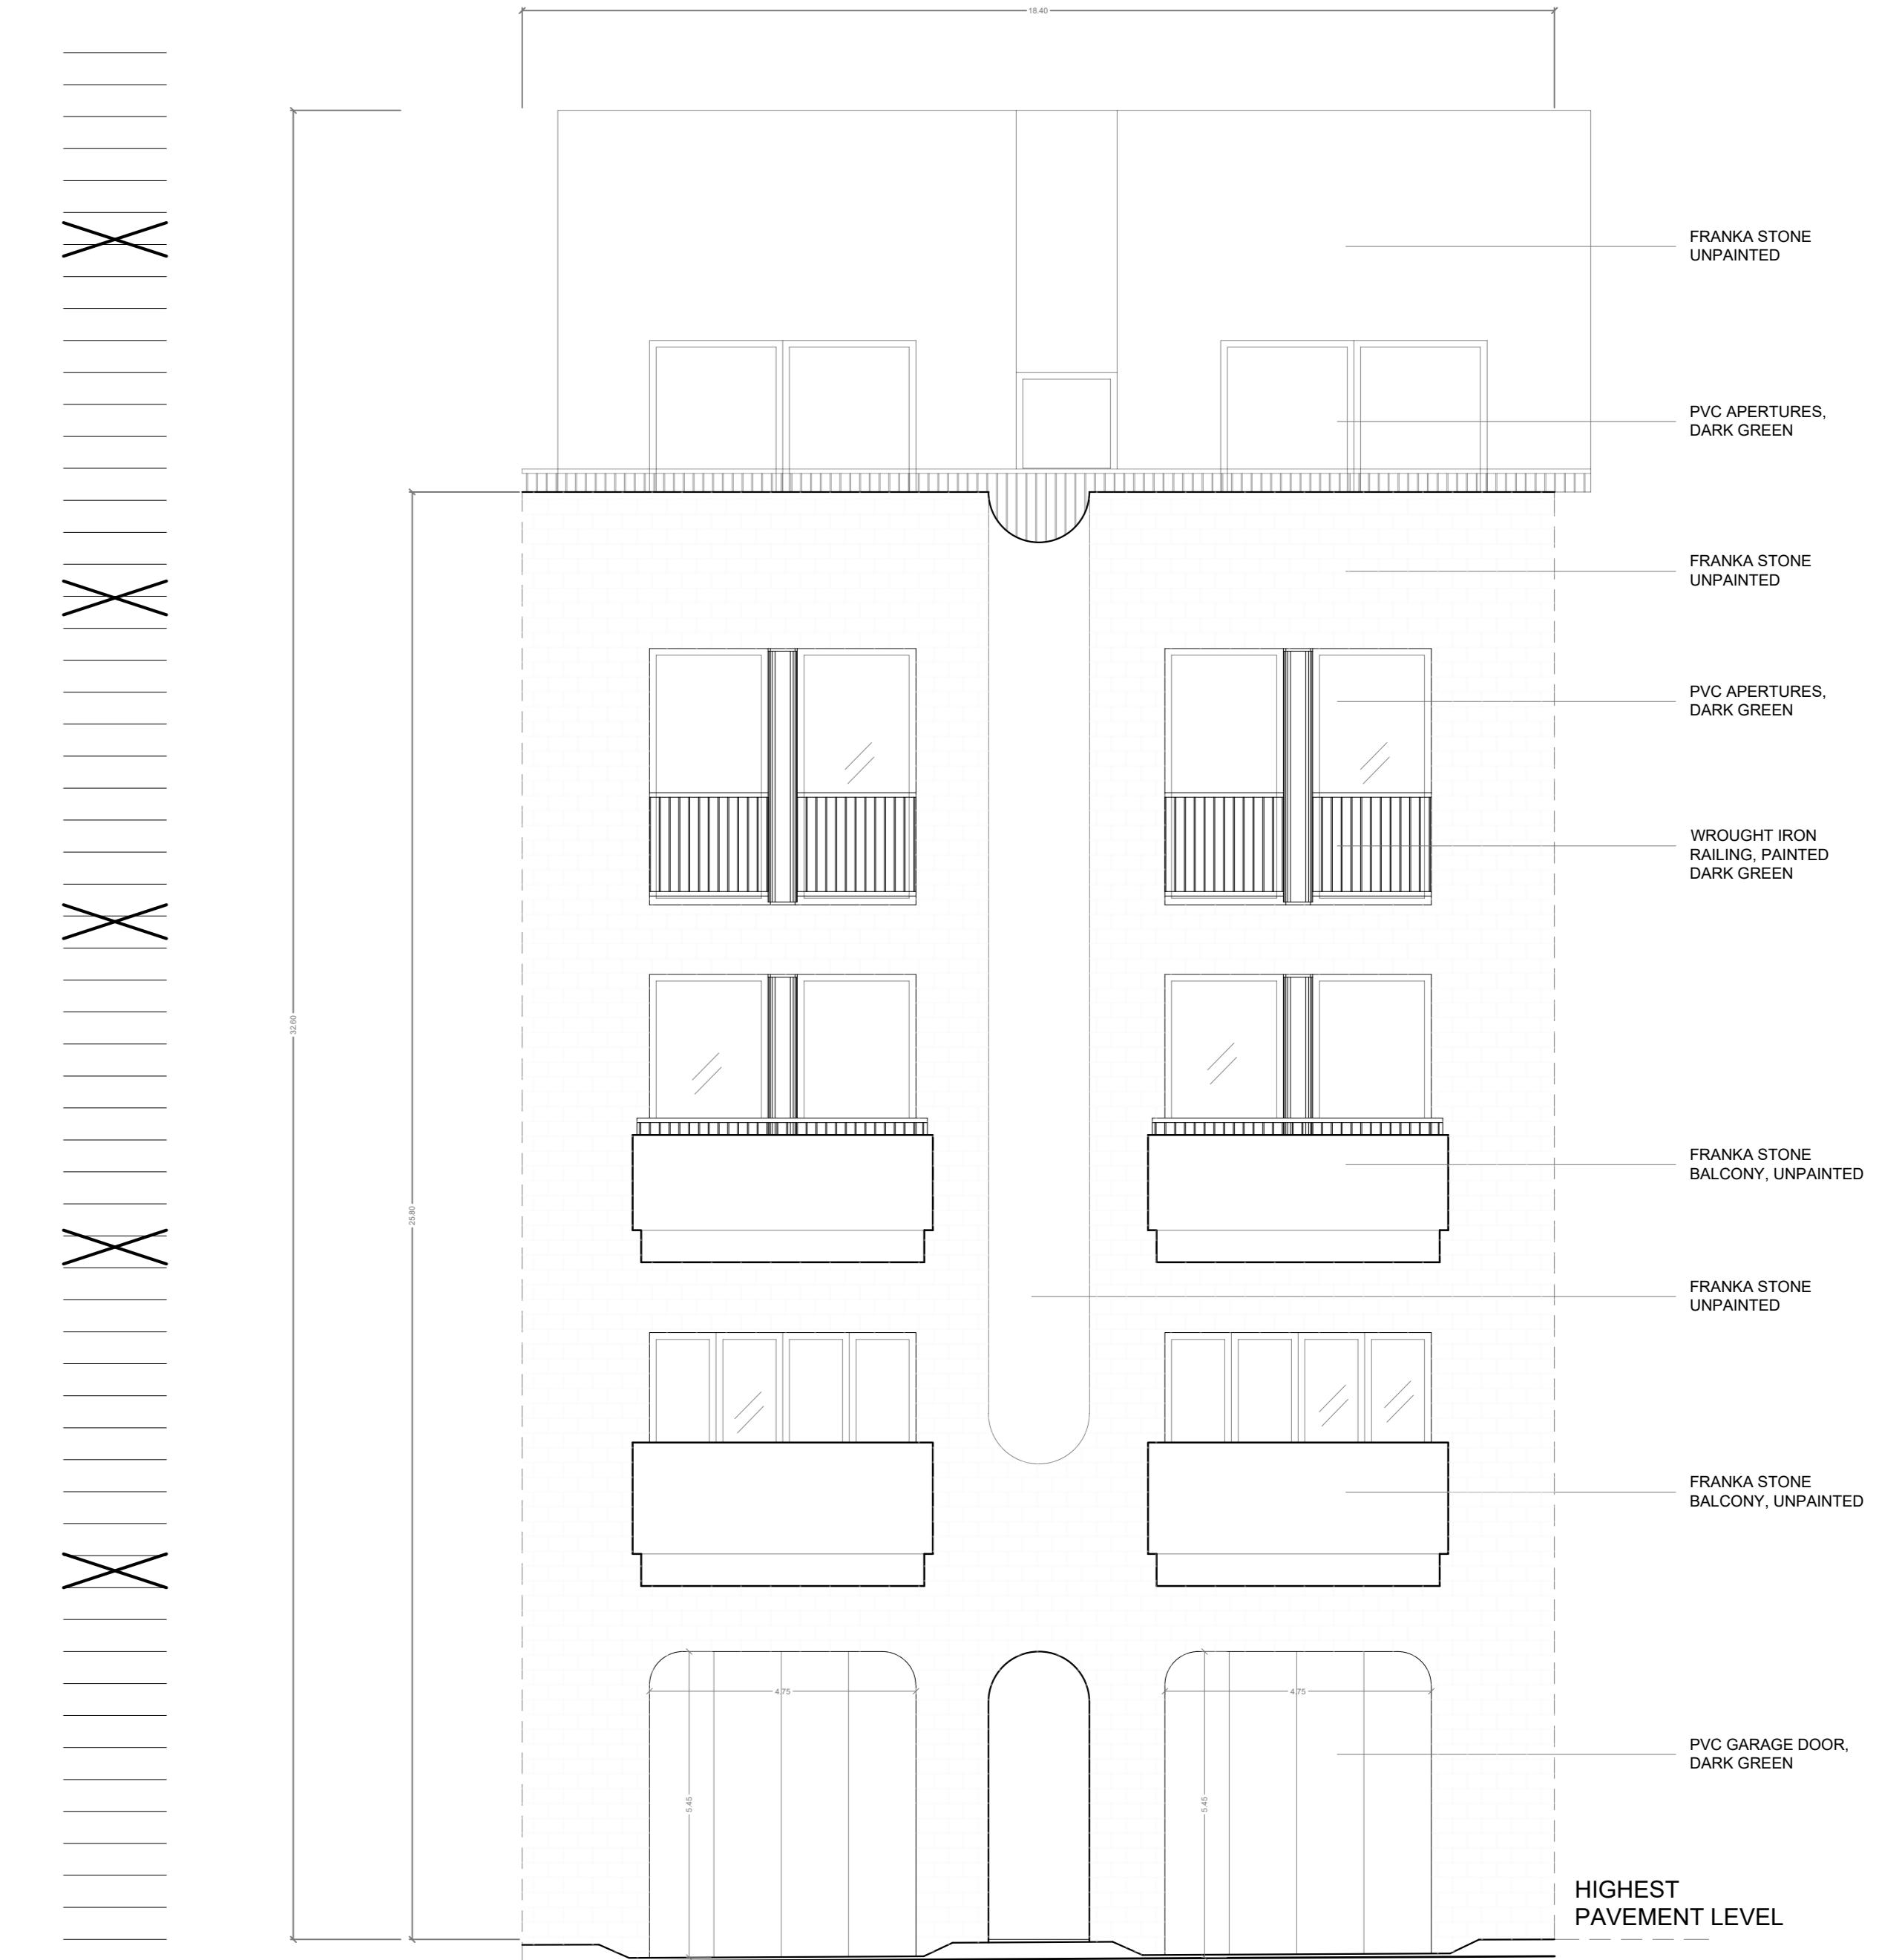


- FRANKA STONE UNPAINTED
- PVC APERTURES, DARK GREEN
- FRANKA STONE UNPAINTED
- PVC APERTURES, DARK GREEN
- WROUGHT IRON RAILING, PAINTED DARK GREEN
- FRANKA STONE BALCONY, UNPAINTED
- FRANKA STONE UNPAINTED
- FRANKA STONE BALCONY, UNPAINTED
- PVC GARAGE DOOR, DARK GREEN
- HIGHEST PAVEMENT LEVEL


Front Elevation onto Triq I-Ghadira Scale  
1:100  
clean copy

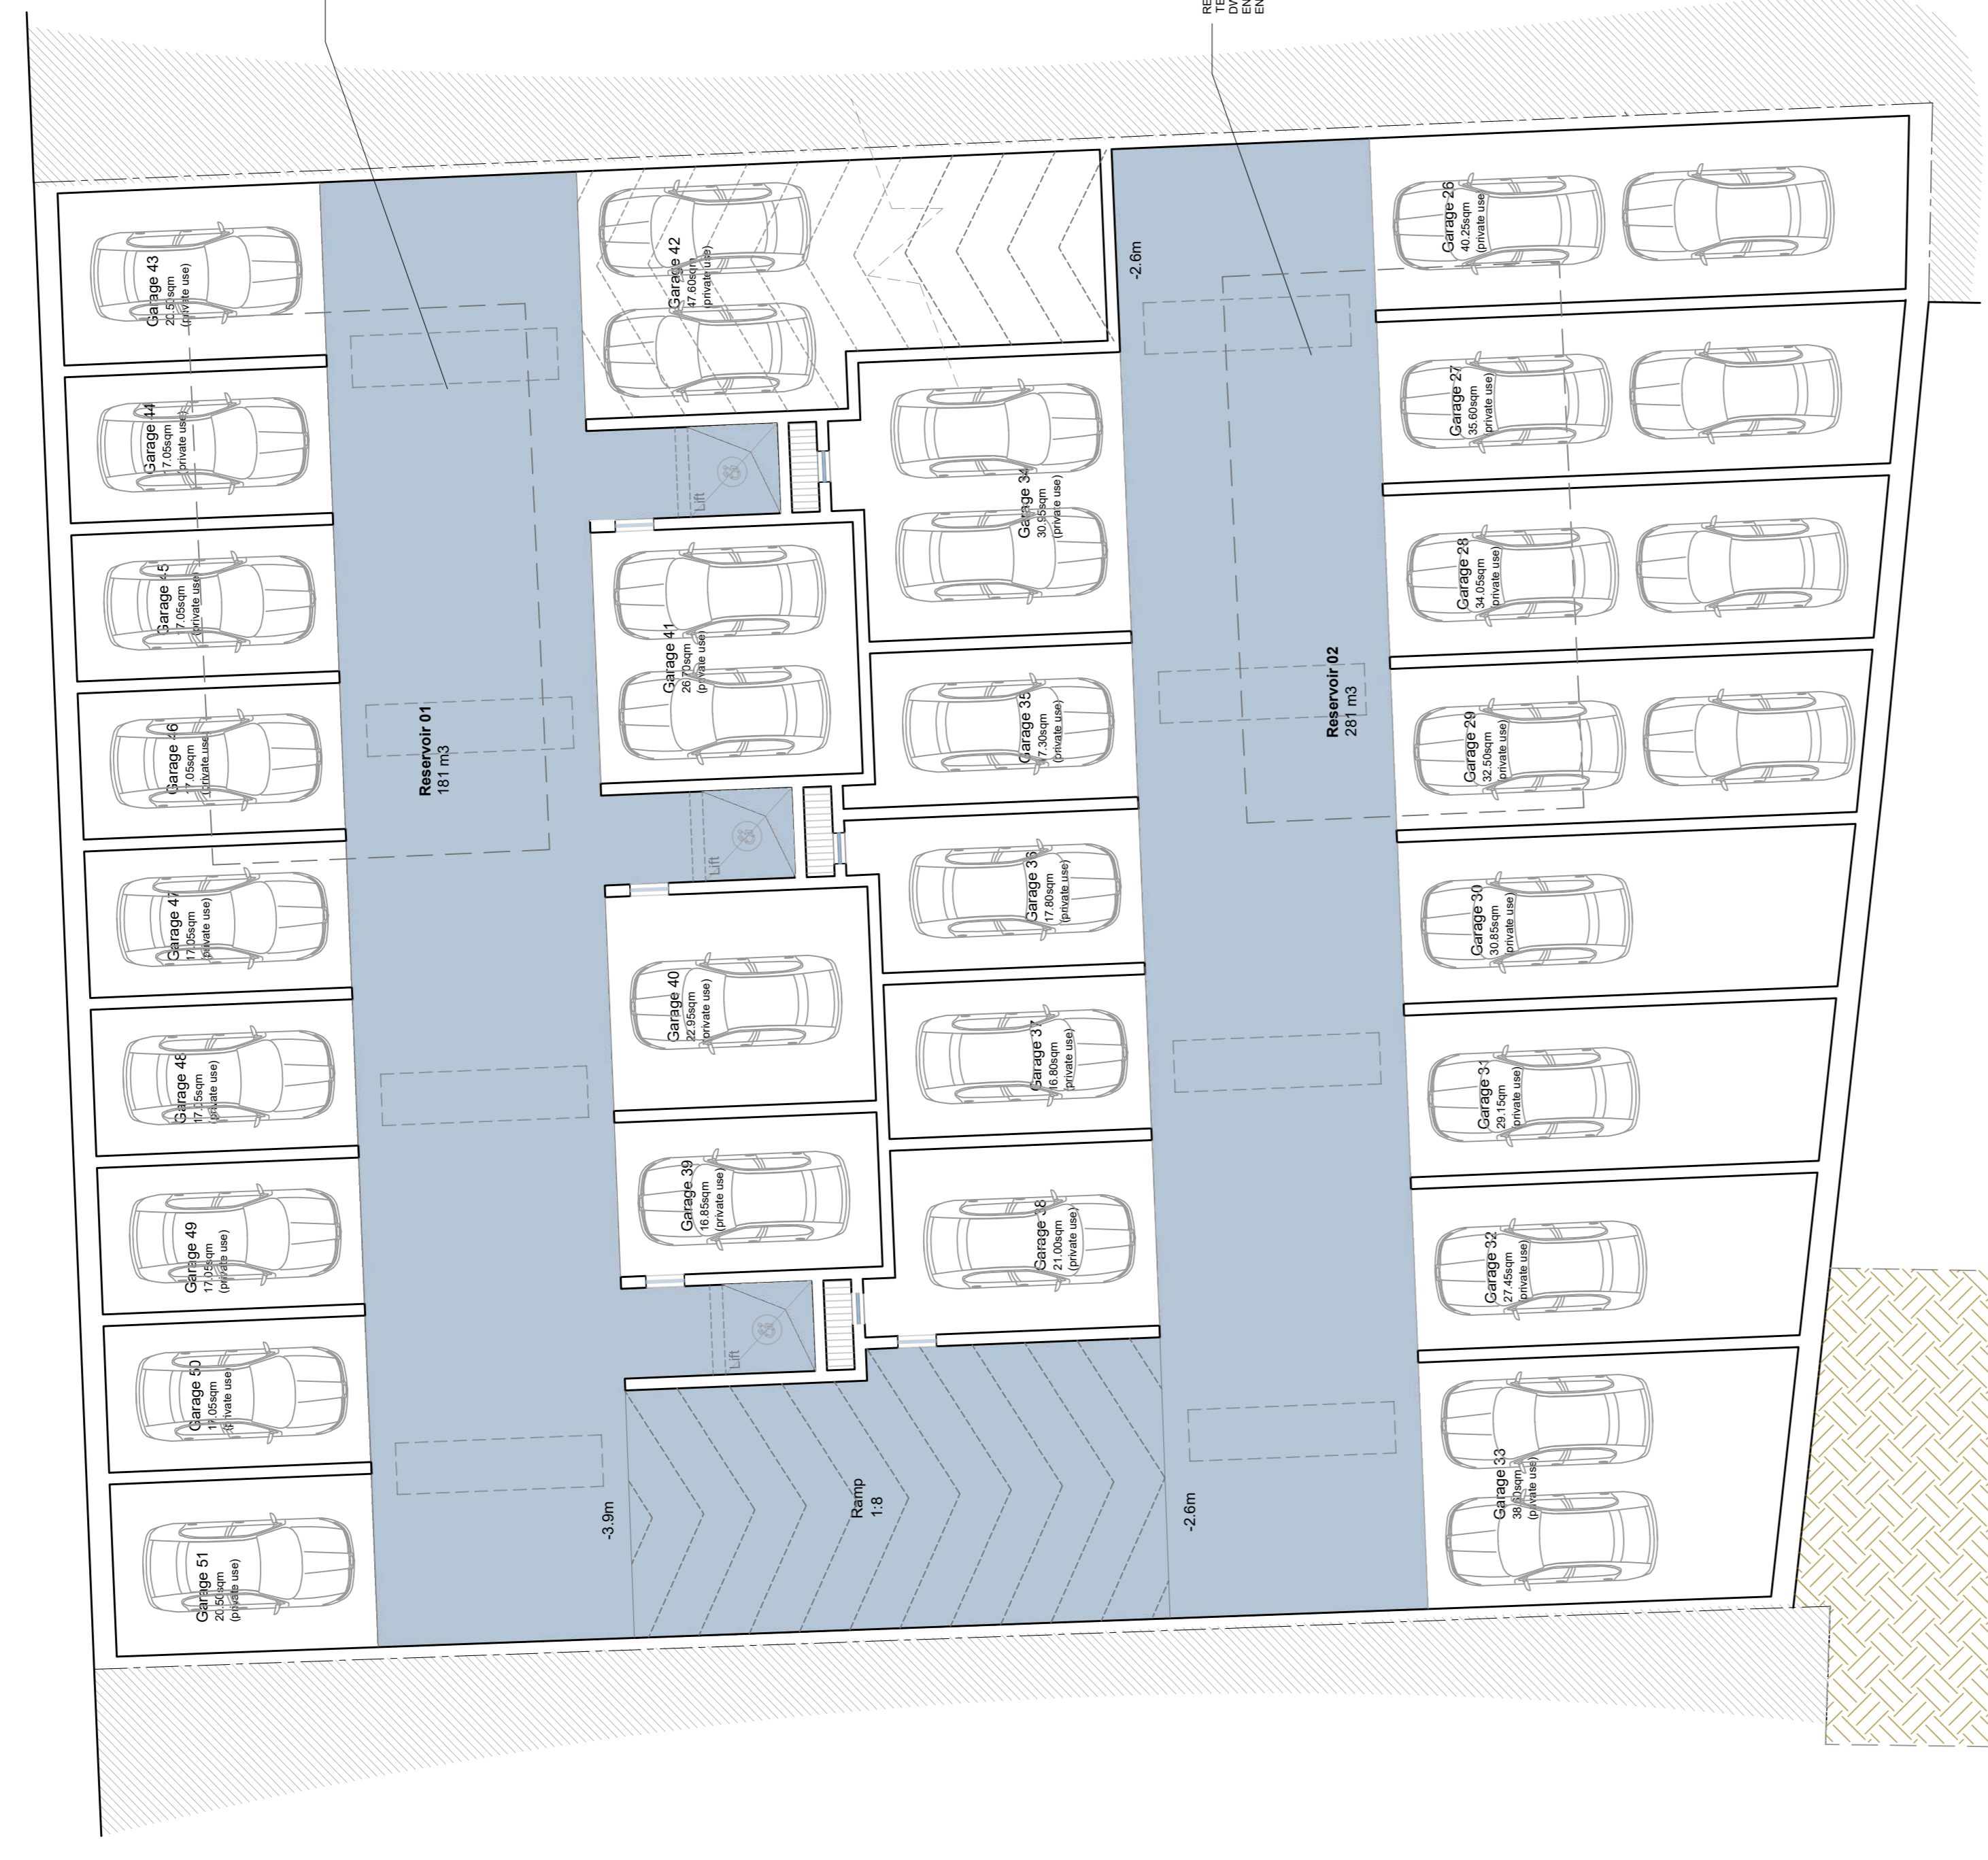
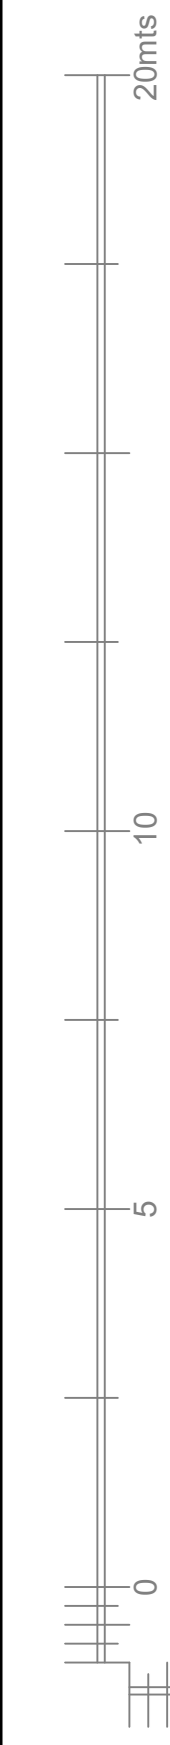


Proposed Floor Level - 2

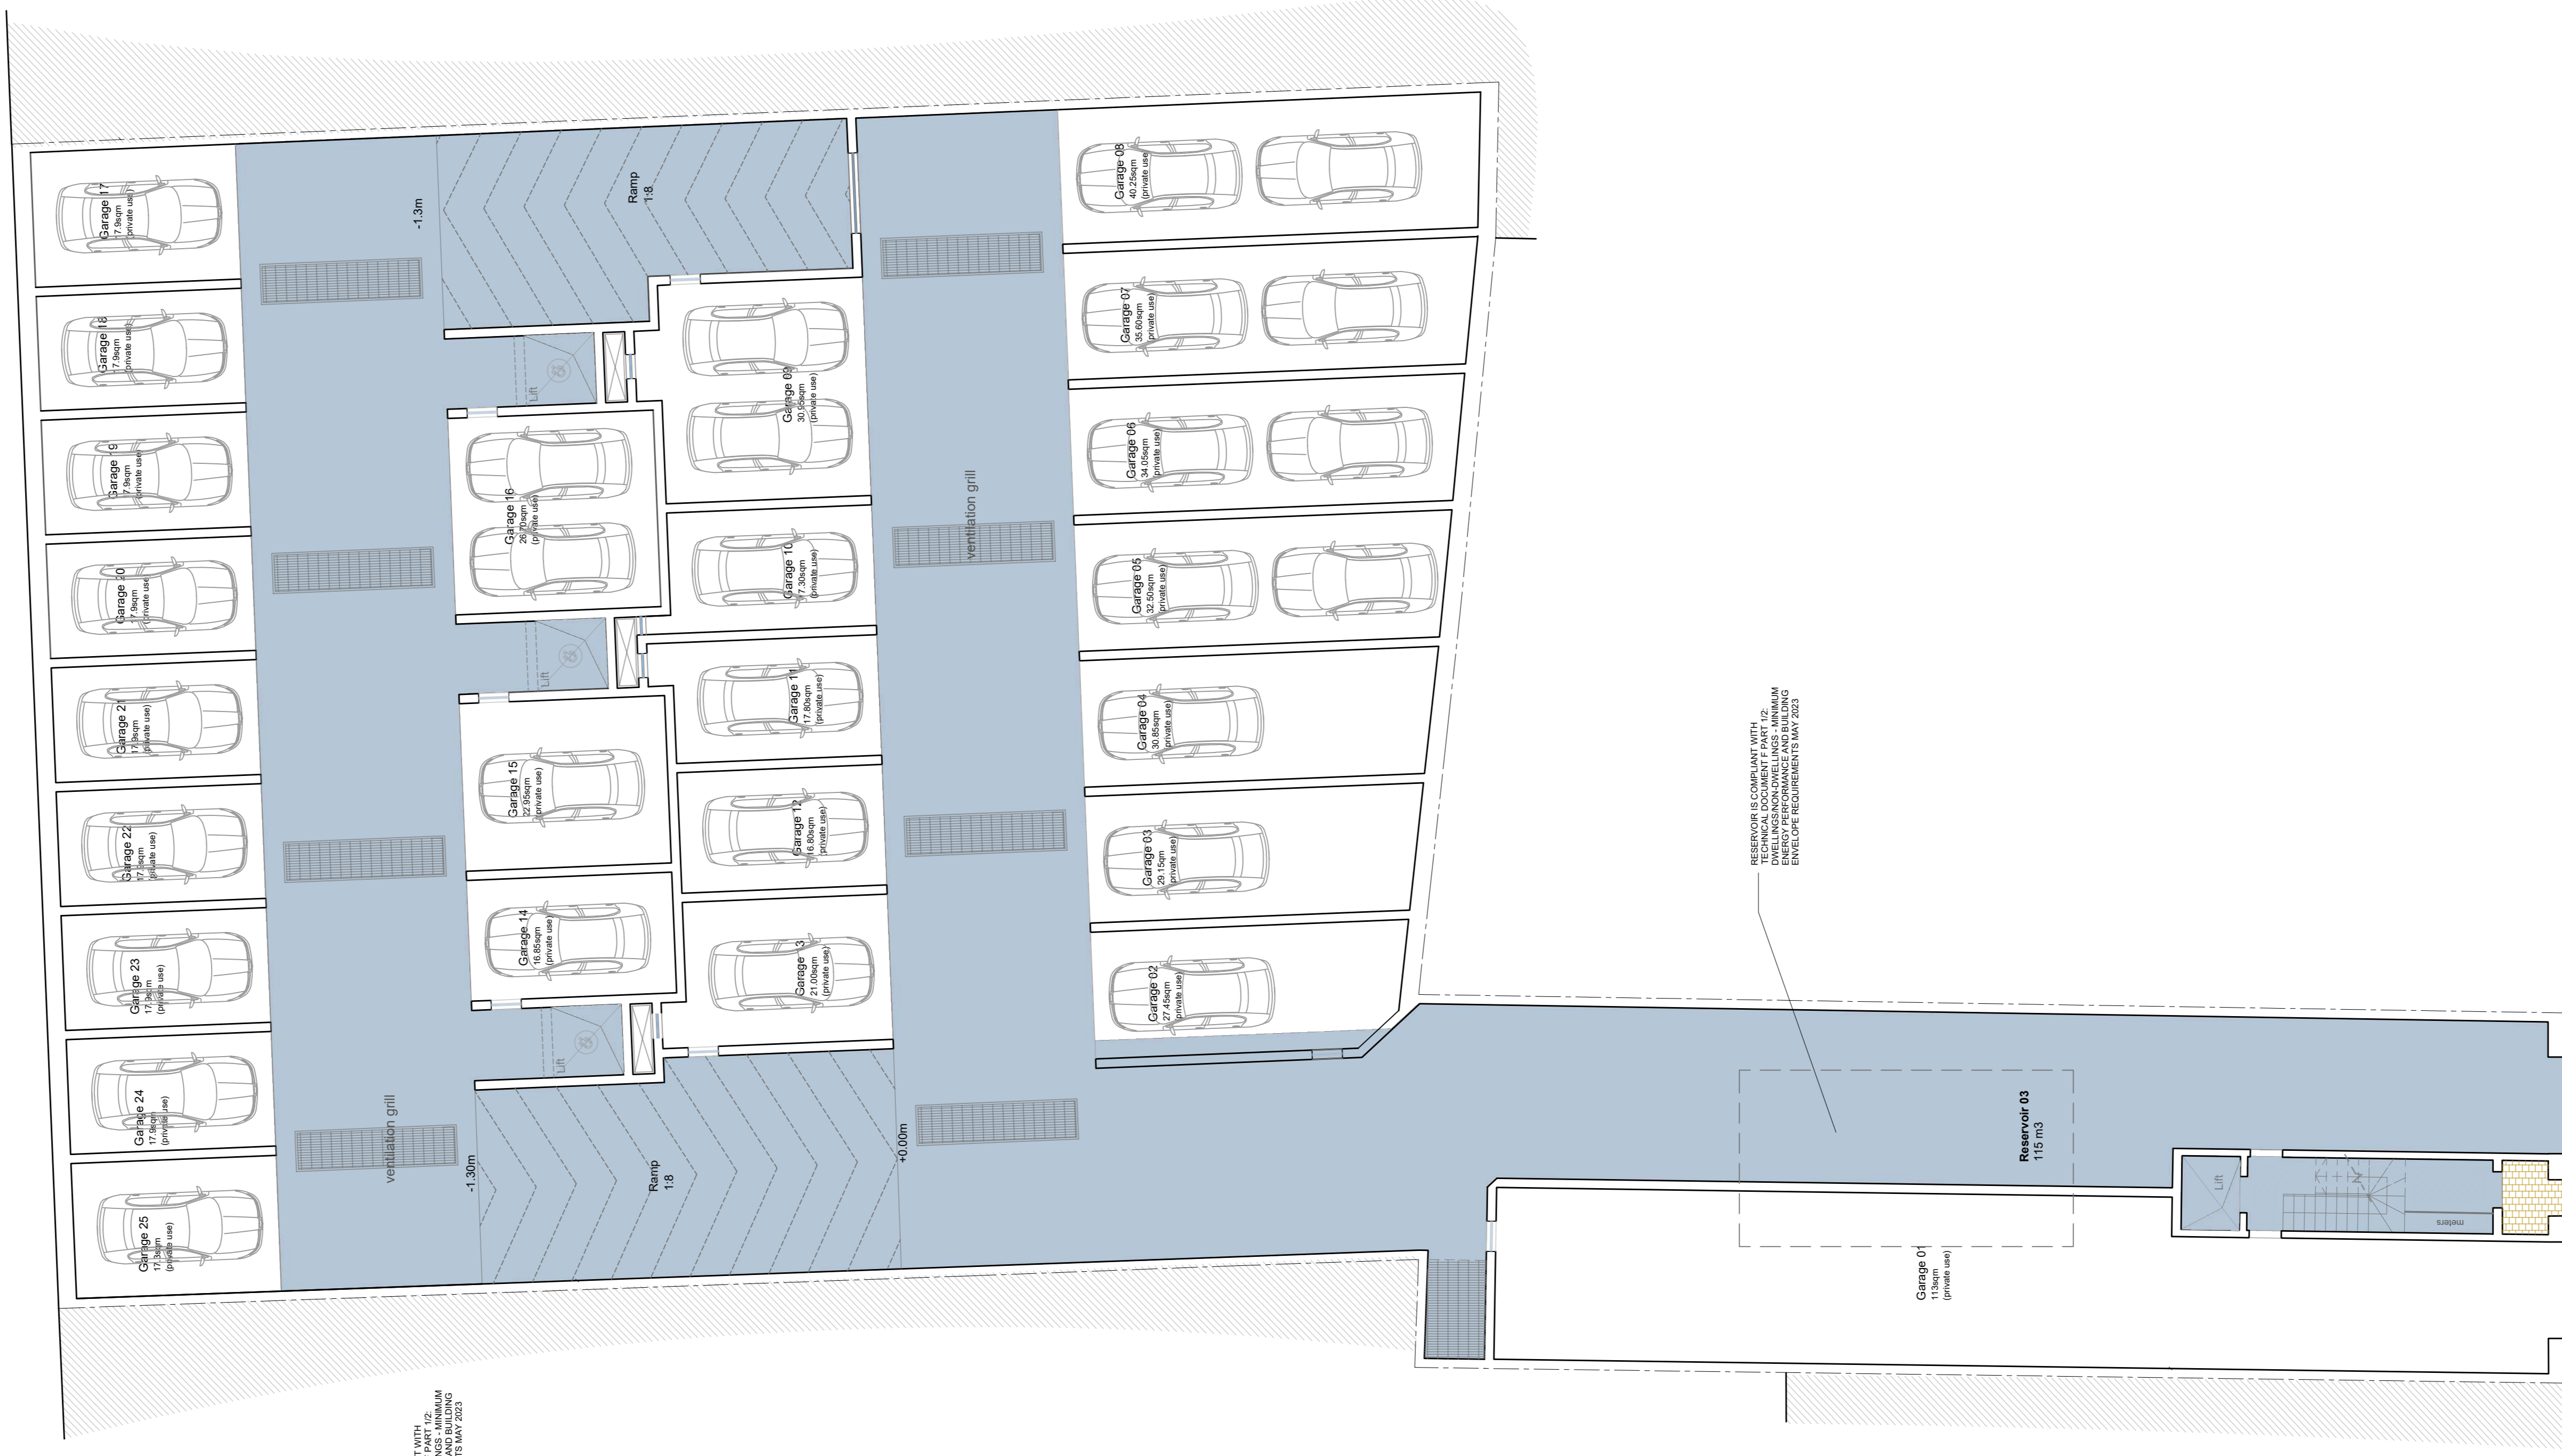

Proposed Floor Level - 1

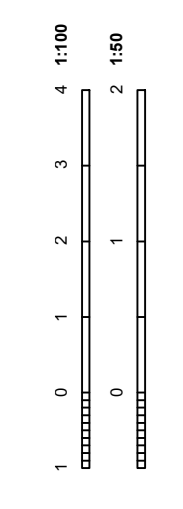

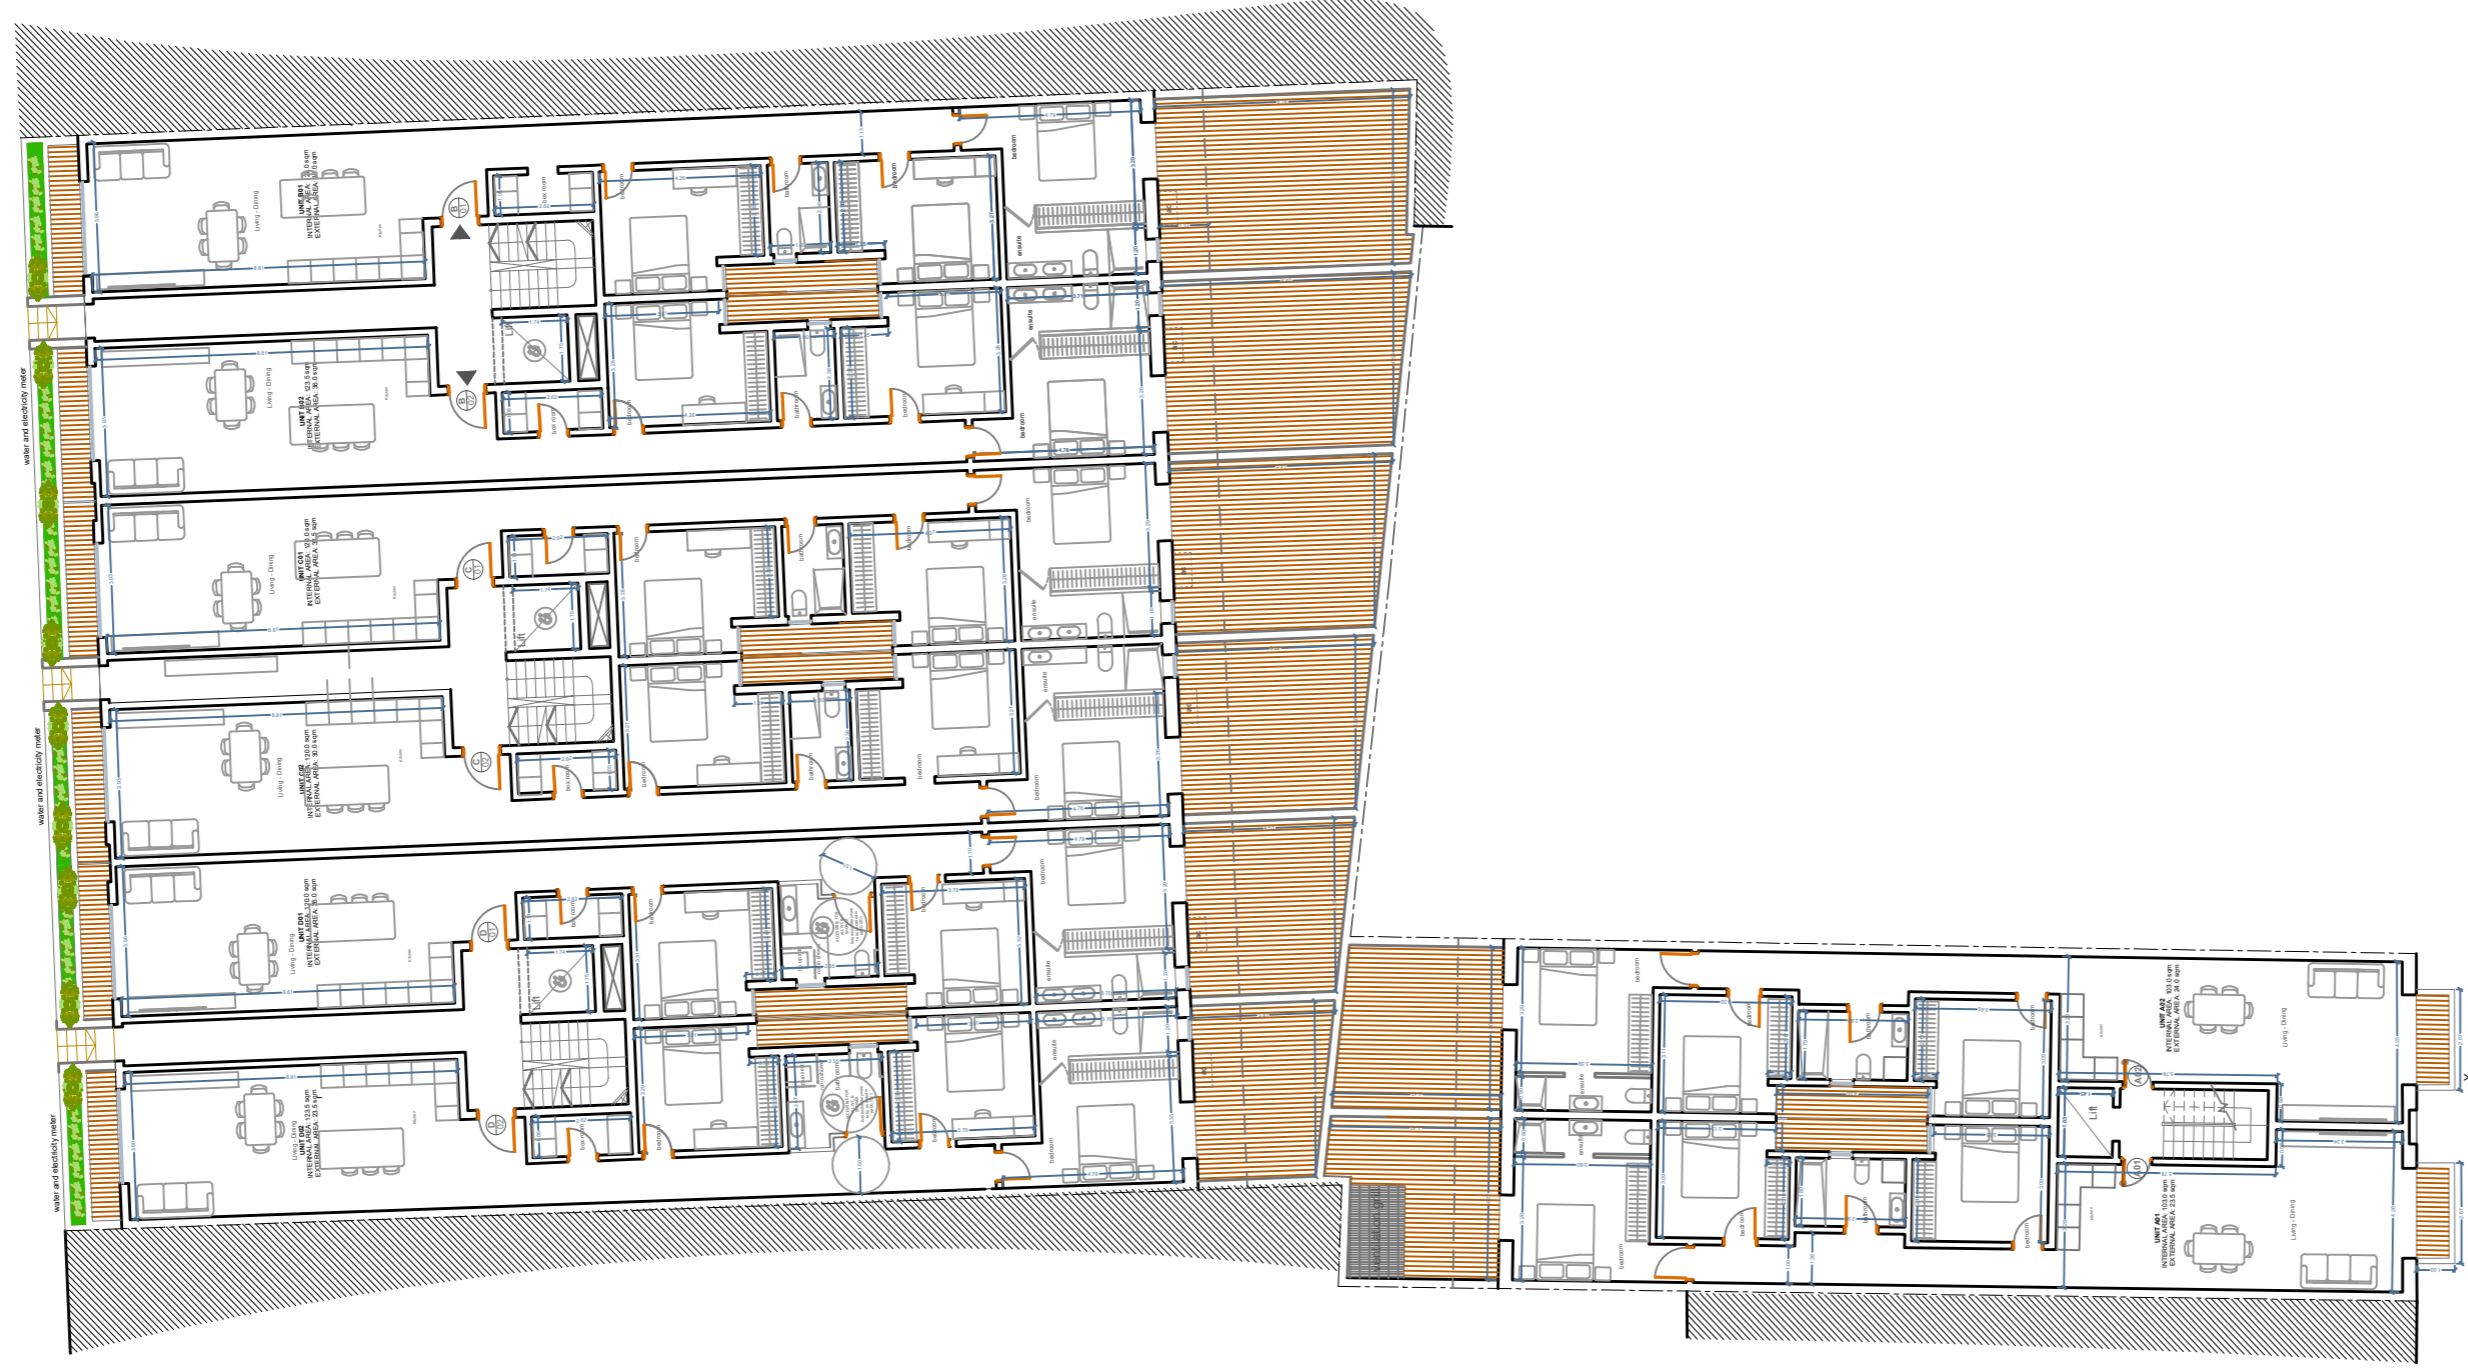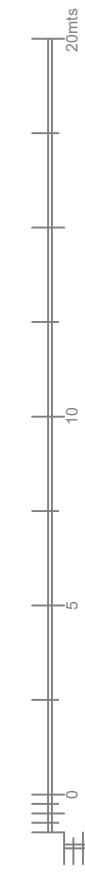


Proposed Floor Level 0  
Scale: 1:500  
Date: 10/2023





Proposed Floor Level 1  
Scale: 1:500  
Date: 10/2023

WATER AND SANITATION

20mts

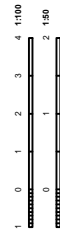


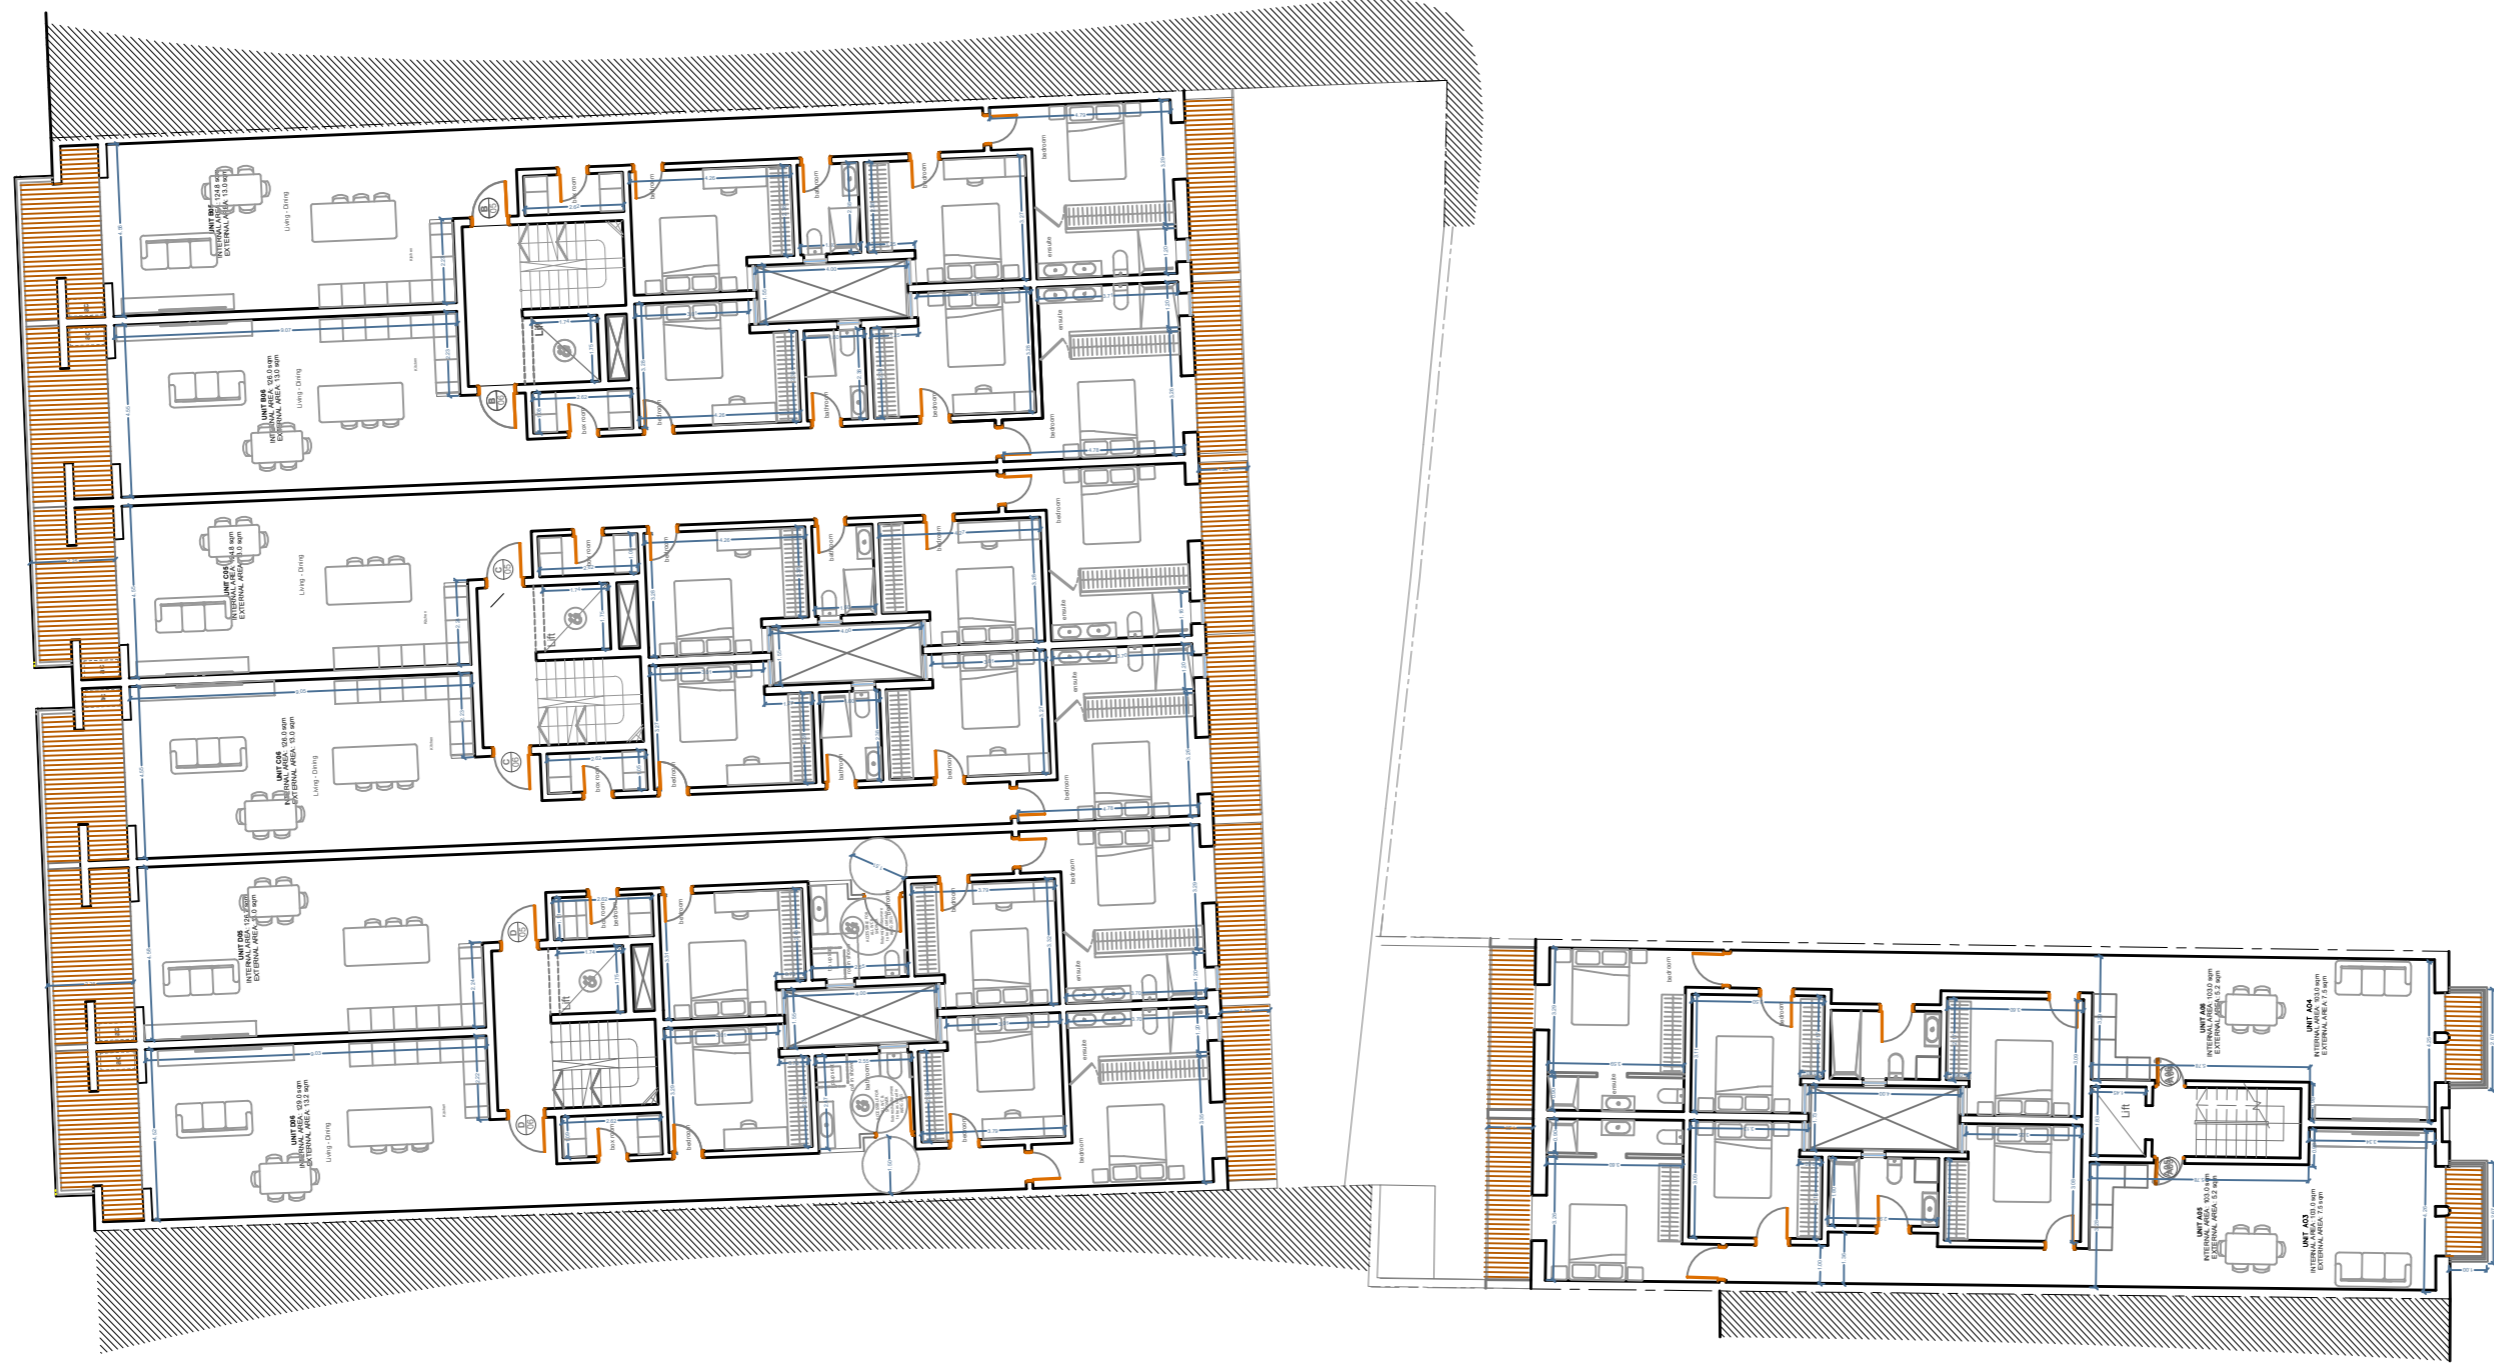
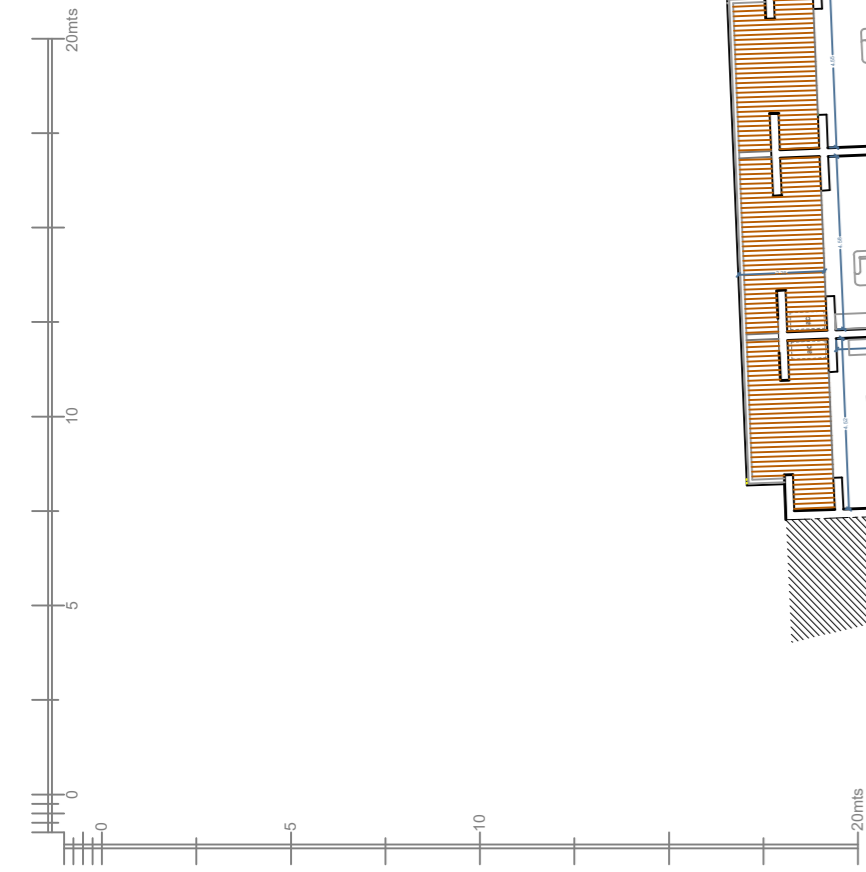


Proposed Floor Level 2  
Date: 11/10/2024  
Scale: 1:100





Proposed Floor Level 3  
Date: 11/10/2024  
Scale: 1:100

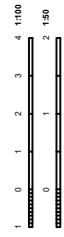

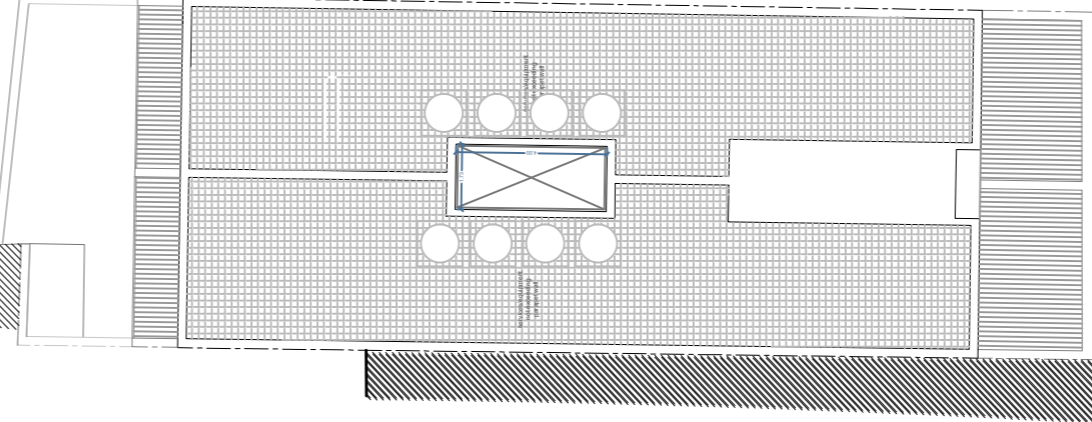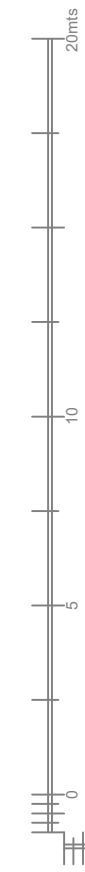

Proposed Receded Floor Level  
Scale: 1:100  
Date: 10/2023

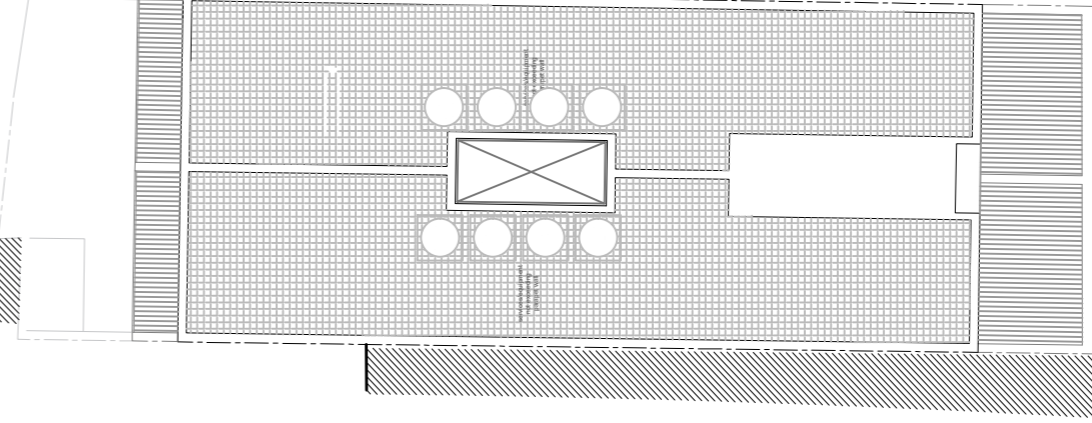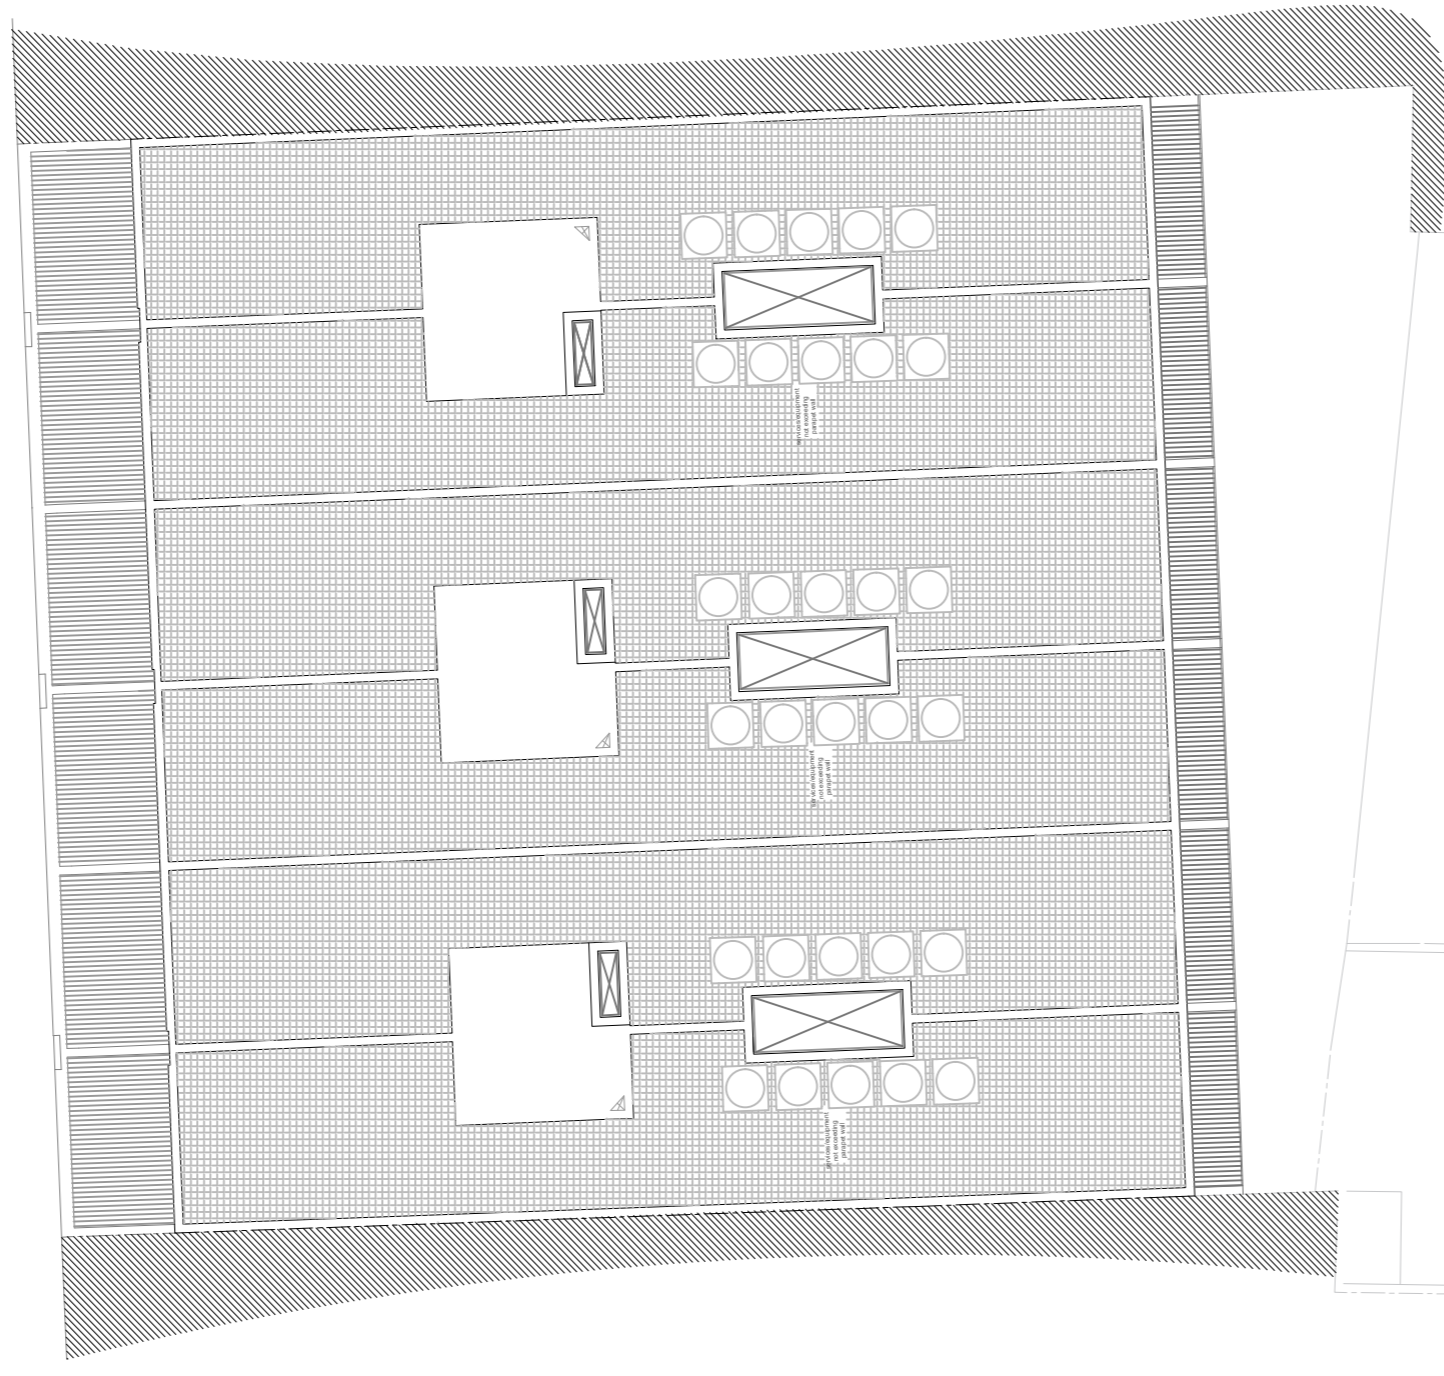

Proposed Roof Plan  
Scale: 1:100  
Date: 10/2023

