





**SEMI-BASEMENT**  
AS PROPOSED Scale 1:100

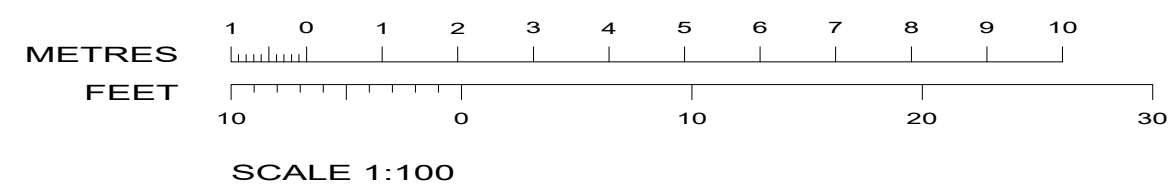

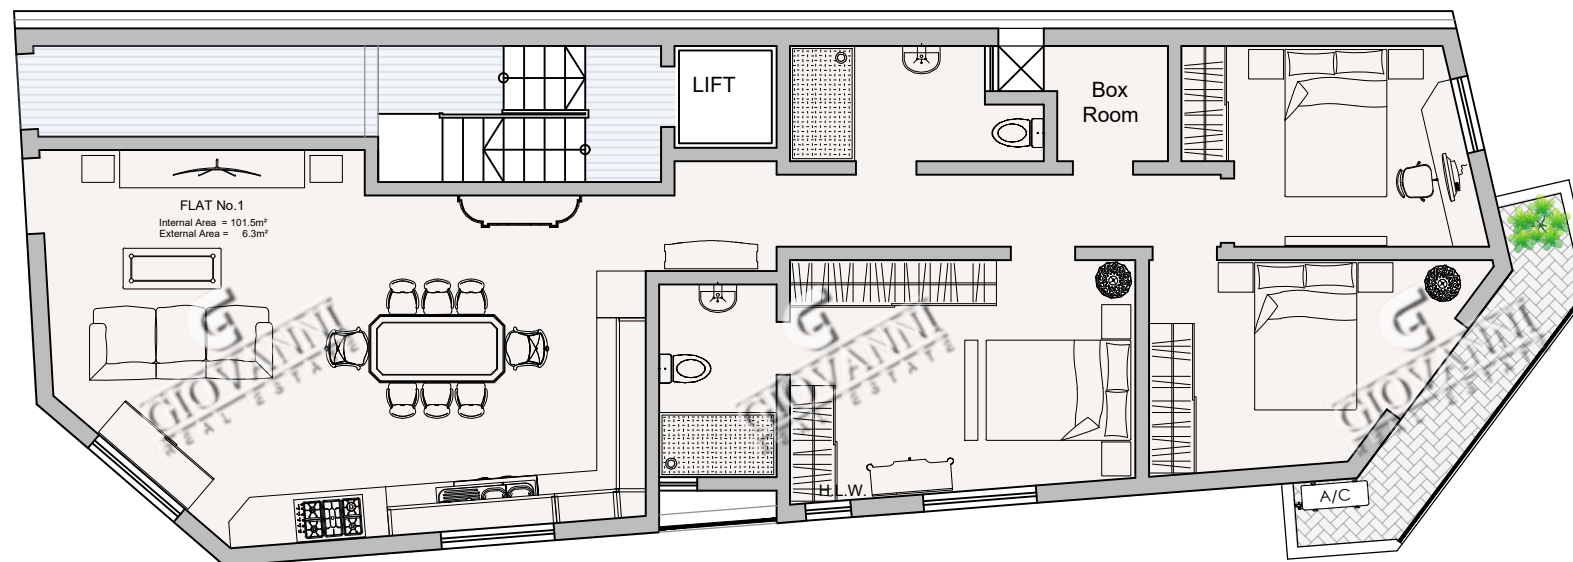



**GROUND FLOOR**  
 AS PROPOSED      Scale 1:100

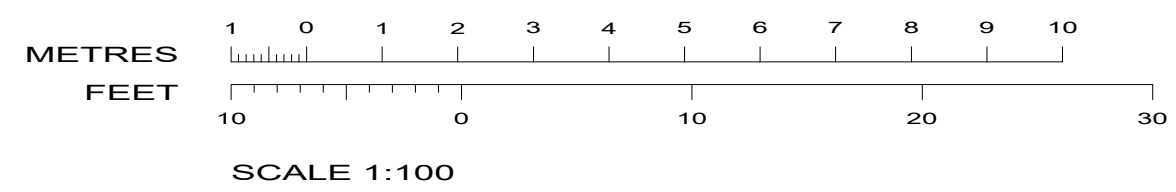

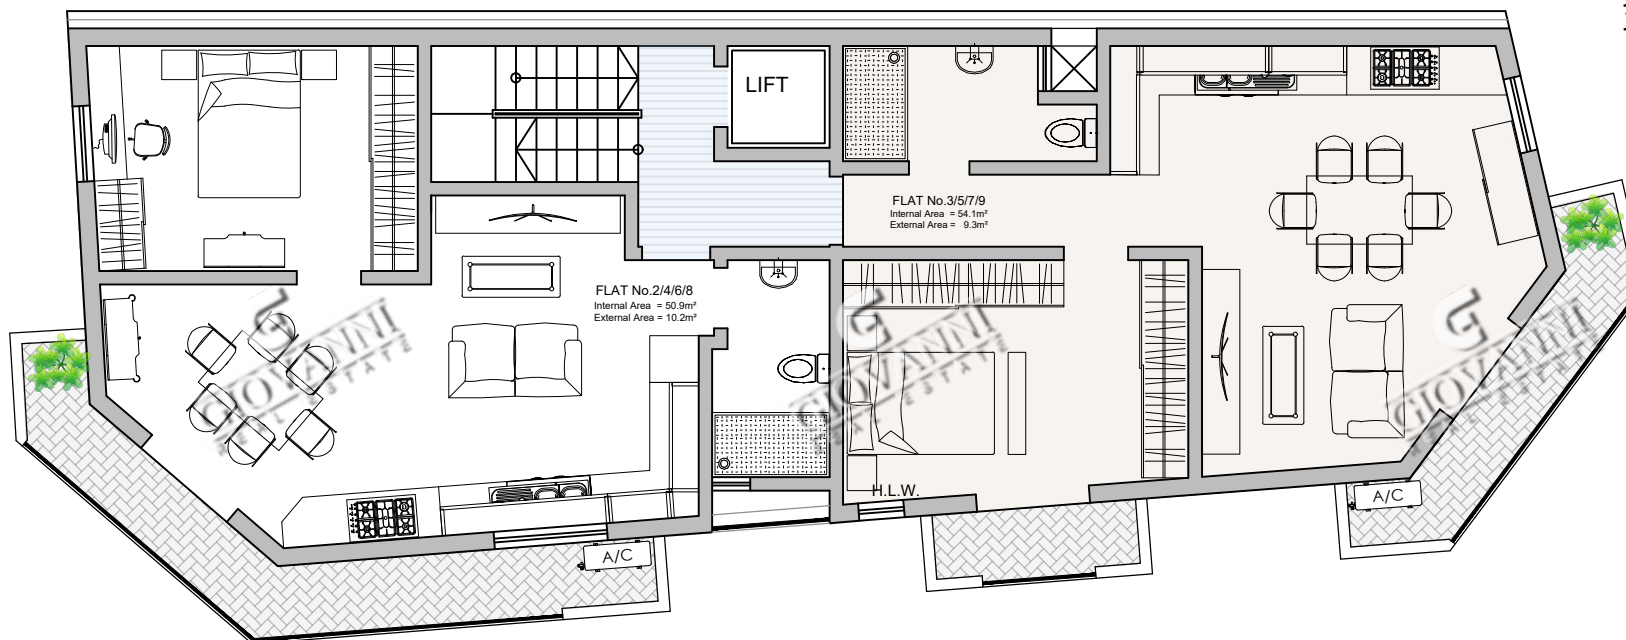



FIRST, SECOND THIRD & FOURTH FLOORS  
AS PROPOSED Scale 1:100

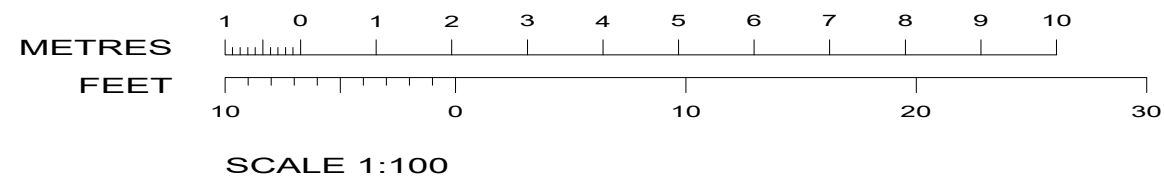

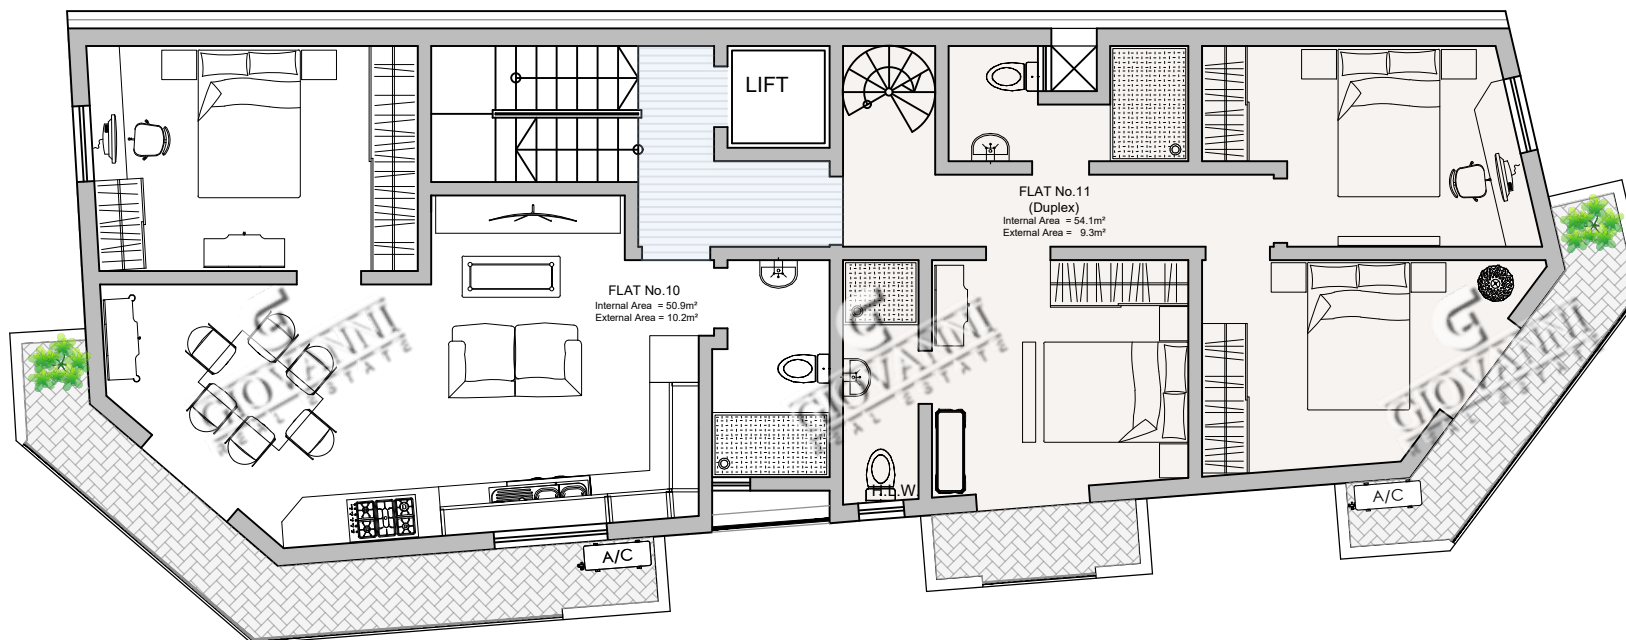

**FIFTH FLOOR**  
 AS PROPOSED Scale 1:100

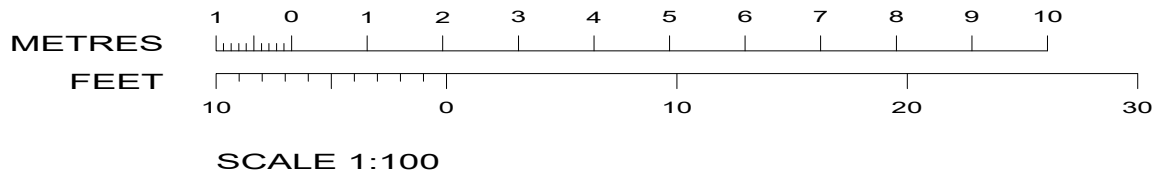

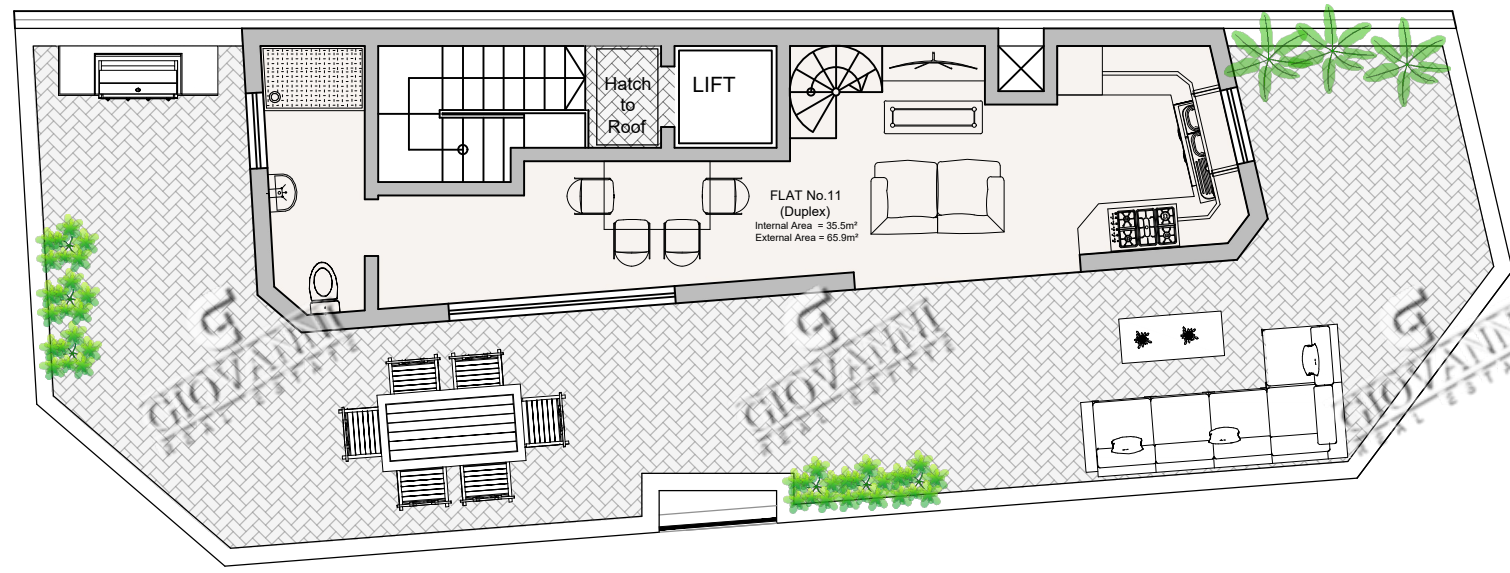

**RECEDED FLOOR**  
AS PROPOSED Scale 1:100

